




**PLASCOURSE DPC
APPLICATION
DRAWINGS**




PLASCOURSE EMBOSSED POLYETHYLENE DPC

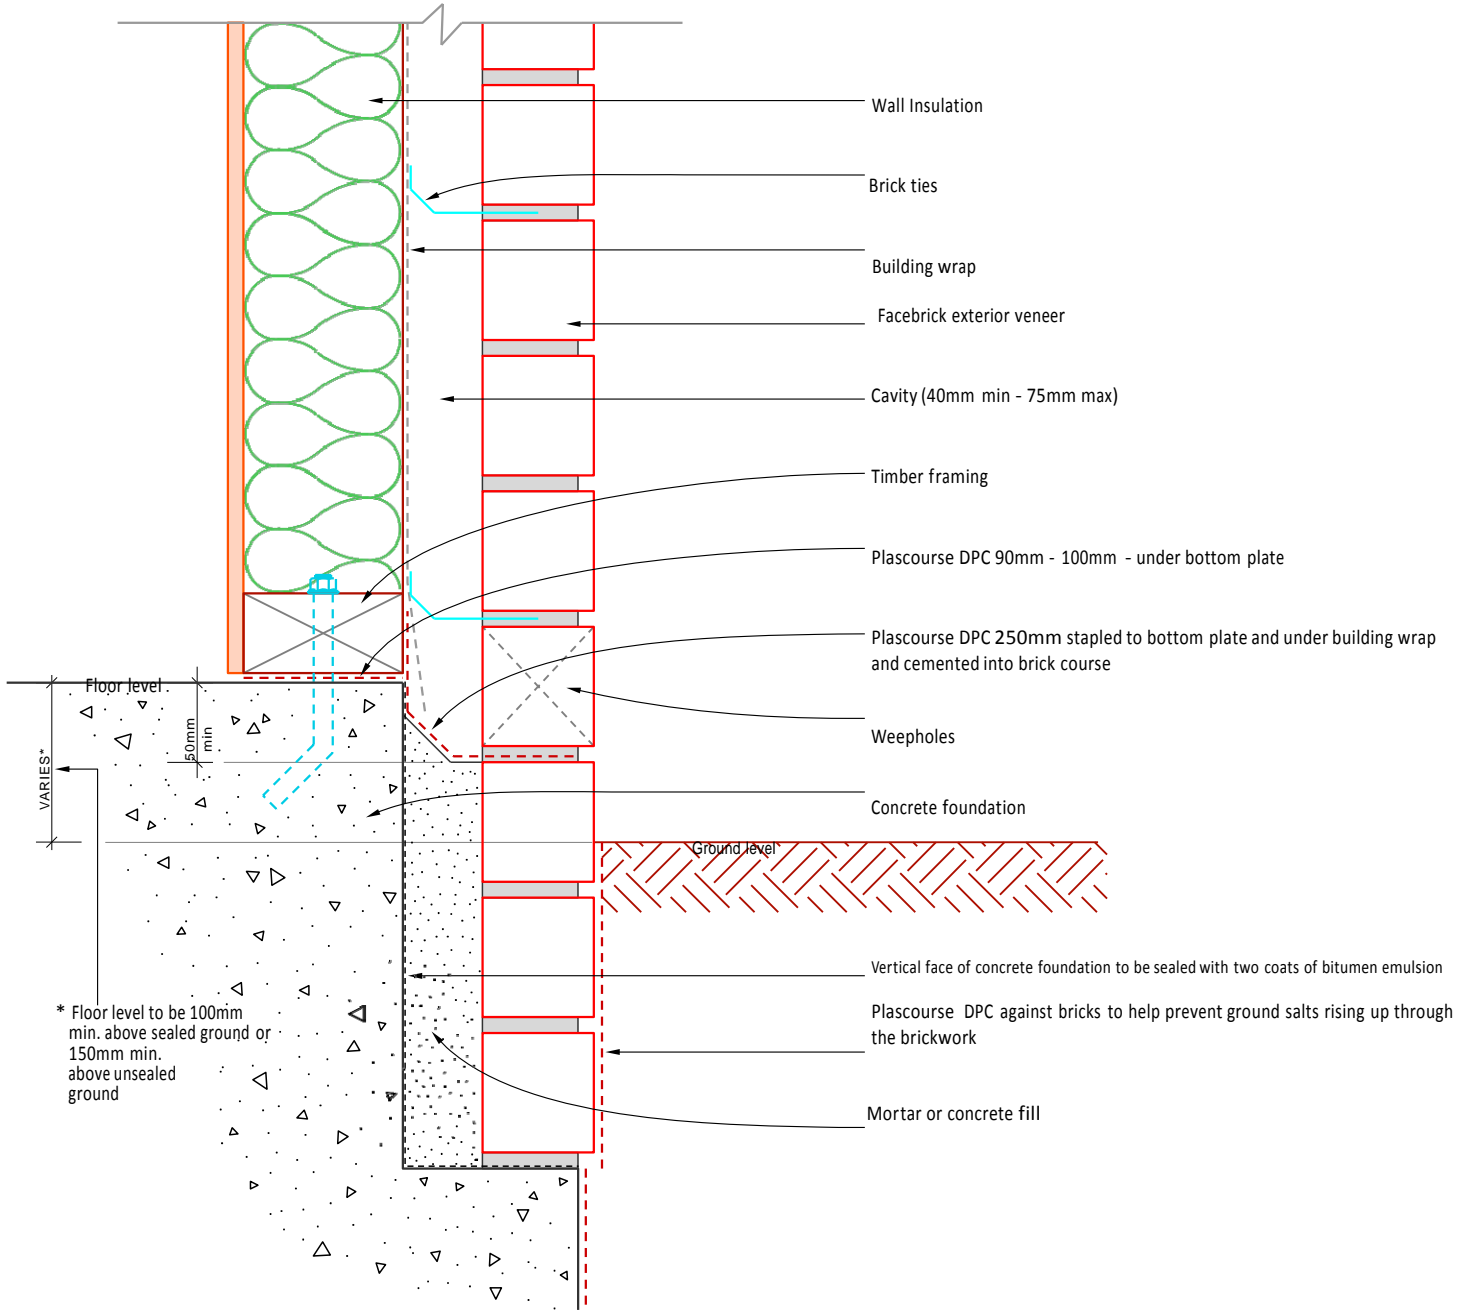


TYPICAL FOOTING DETAIL
BRICK VENEER BELOW GROUND

PLASCOURSE EMBOSSED POLYETHYLENE DPC

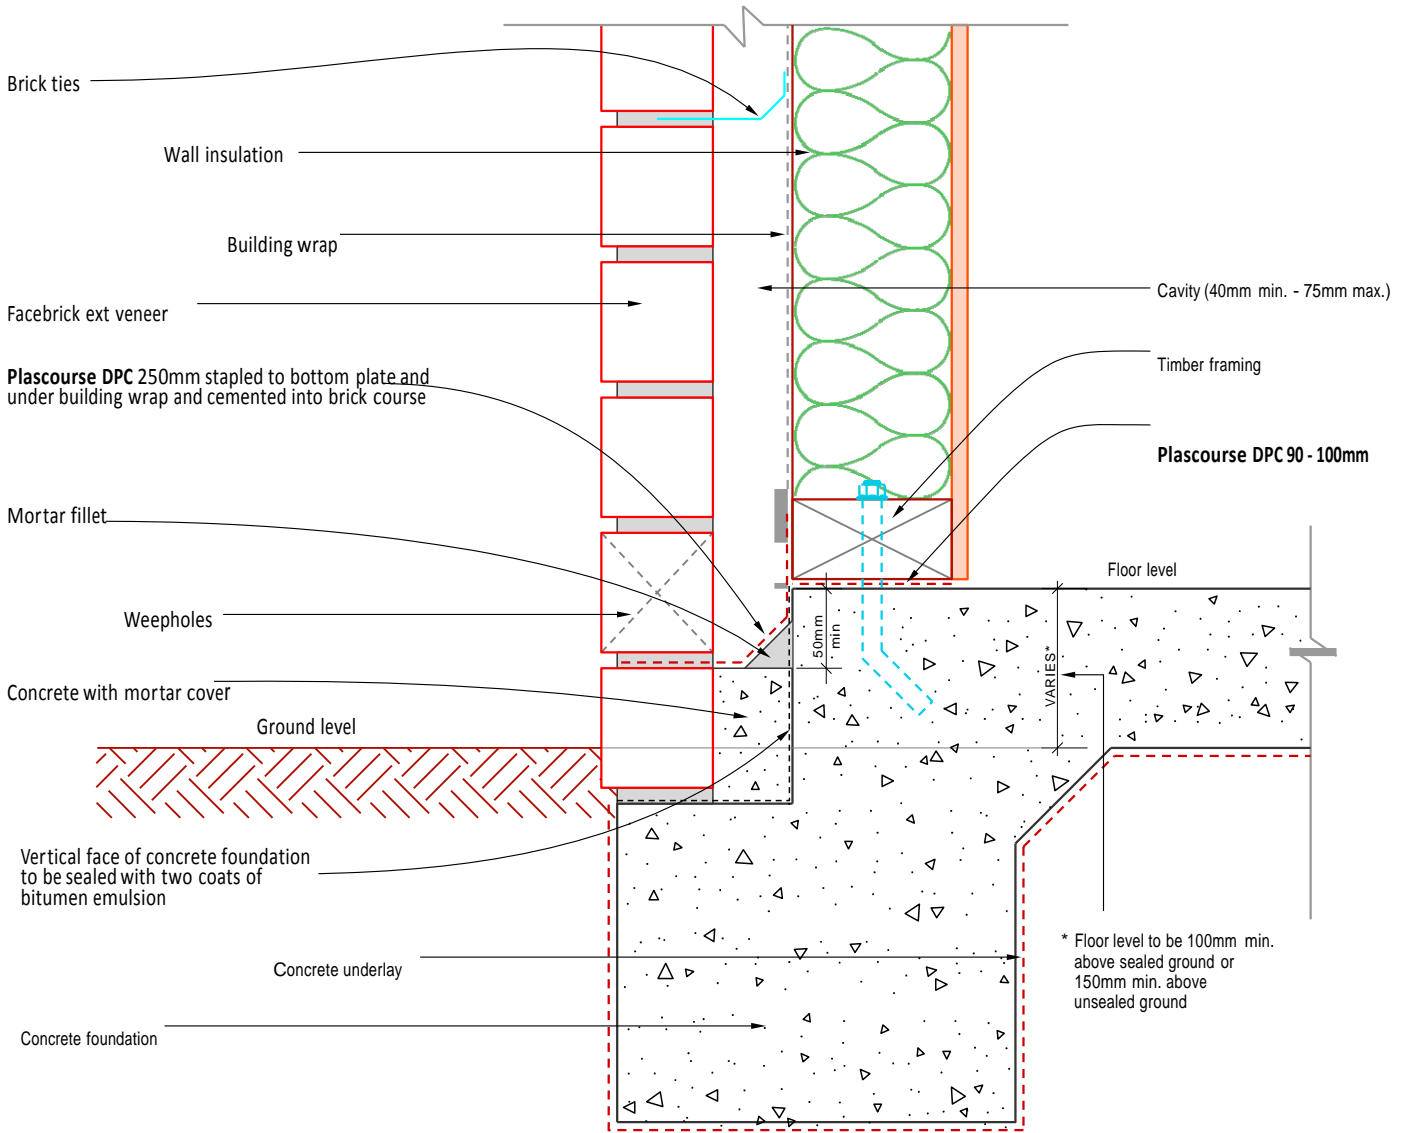


**FOOTING DETAIL
BRICK VENEER**

PLASCOURSE EMBOSSED POLYETHYLENE DPC

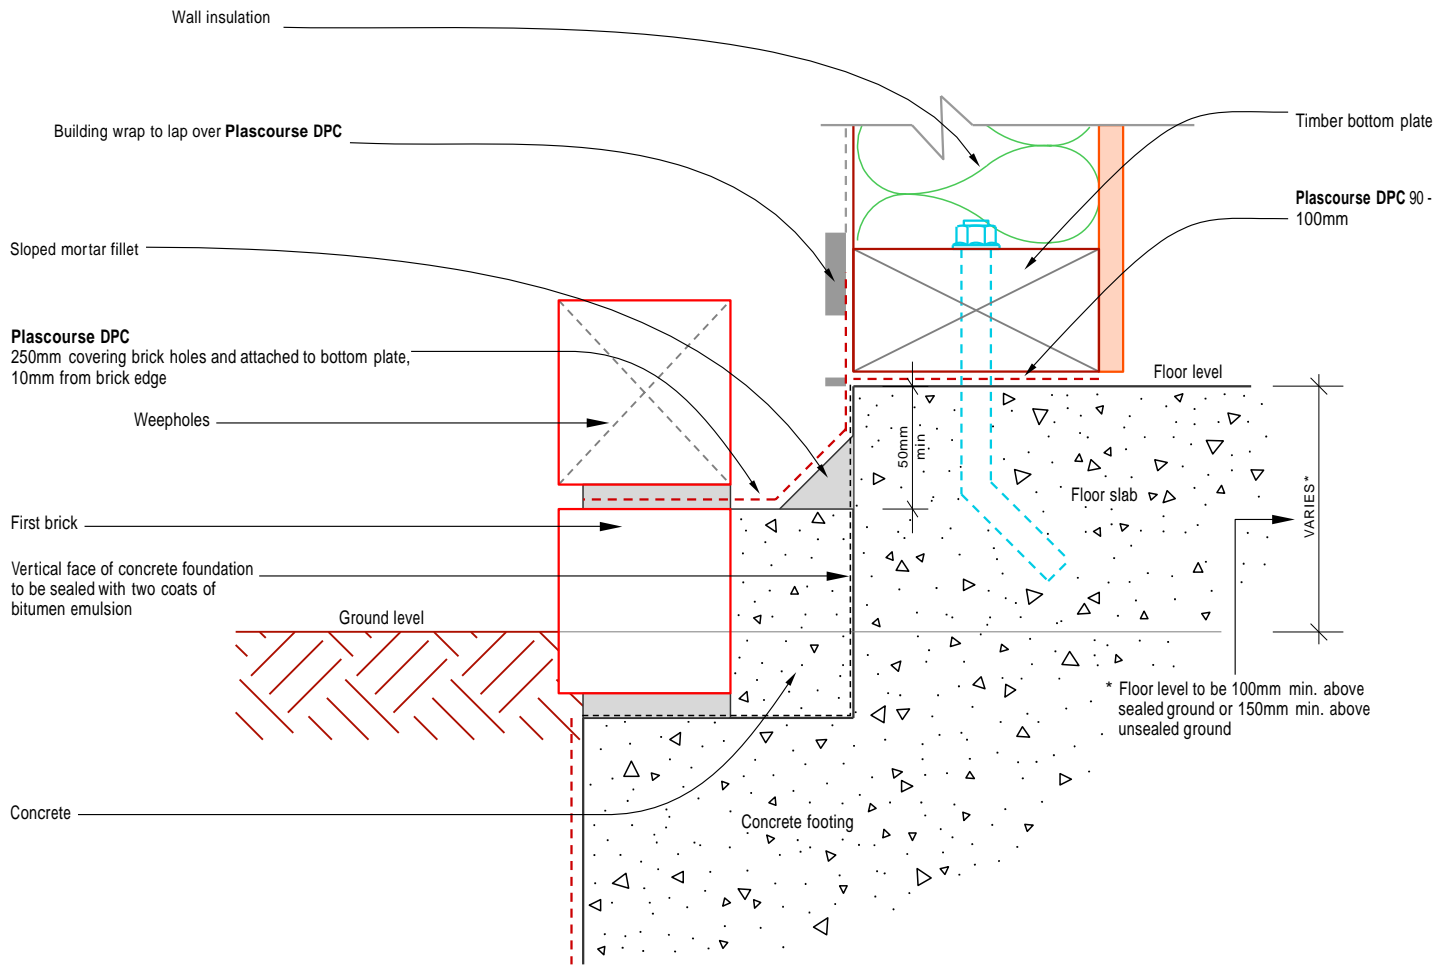

PLASCOURSE EMBOSSED POLYETHYLENE DPC

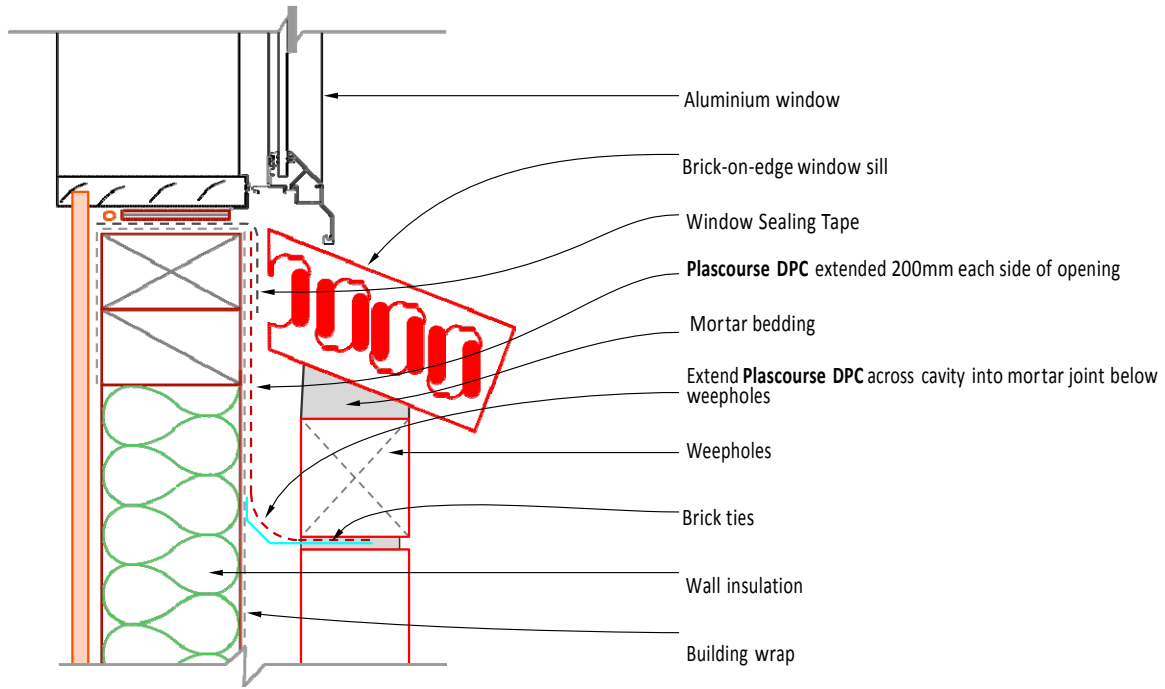

WINDOW SILL